
Agenda Report

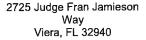



Consent

F.1. 11/7/2024

Subject:

Waiver Request, Re: Waiver of Wall Requirement for Rovini Storage Site Plan (22SP00041) District 1

Fiscal Impact:

None

Dept/Office:

Planning and Development

Requested Action:

The applicant is requesting that the Board of County Commissioners grant a waiver of Section 62-3202(h)(10), which requires a 6-foot masonry or solid wall when commercial developments within a BU-1, BU-2, or Industrial zoning classification are adjacent to residential zoning. Should the Board grant approval, the waiver shall be subject to the criteria depicted in site plan 22SP00041, and must maintain the existing fencing and vegetation along the southern property line.

Summary Explanation and Background:

Section 62-3202(h)(10) stipulates that site plans within BU-1, BU-2, or Industrial zoning classifications shall construct a minimum of a six-foot high masonry or solid wall, including, but not limited to, concrete block walls, pre-cast (solid) walls, or foam core/steel support with stucco finish, when the subject property abuts a residential zoning classification.

In this case, the owners of the subject property are proposing to develop a 77,200 square-foot single story indoor storage facility. Residential properties abut the south boundary of the subject property. The proposed indoor storage building will be located approximately 281 feet from the closest residential structure to the south.

The Brevard County Natural Resource Management Department is in support of the waiver, noting that the waiver will allow for greater tree preservation and limited disturbance to the natural vegetation onsite. Existing fencing and mature vegetation provide adequate buffering, and constructing a masonry wall will negatively affect the existing landscape screening along the southern boundary of the subject property.

Staff has not granted approval of the waiver and defers to the Board of County Commissioners for a decision. If approved, the waiver shall be subject to the criteria depicted in site plan 22SP00041 and must maintain the existing fencing and vegetation along the southern property line. Any future development, redevelopment, or alteration of the subject property that modifies the site plan or reduces the vegetative buffer will void the wall waiver.

F.1. 11/7/2024

Reference: 24WV00028 and 22SP00041

Clerk to the Board Instructions:

N/A



FLORIDA'S SPACE COAST

Kimberly Powell, Clerk to the Board, 400 South Street • P.O. Box 999, Titusville, Florida 32781-0999

Telephone: (321) 637-2001 Fax: (321) 264-6972 Kimberly Powell@brevardclerk.us



November 8, 2024

MEMORANDUM

TO: Tad Calkins, Planning and Development Director Attn: Jeffrey Ball

RE: F.1., Waiver of Wall Requirement for Rovini Storage Site Plan (22SP00041)

The Board of County Commissioners, in regular session on November 7, 2024, approved a waiver of Section 62-3202(h)(10), which requires a six-foot masonry or solid wall when commercial developments within a BU-1, BU-2, or Industrial zoning classification are adjacent to residential zoning, the waiver shall be subject to the criteria depicted in site plan 22SP00041, and must maintain the existing fencing and vegetation along the southern property line.

Your continued cooperation is always appreciated.

Sincerely,

BOARD OF COUNTY COMMISSIONERS RACHEL M. SADOFF, CLERK

Kimberly Powell, Clerk to the Board



Planning and Development Planning and Zoning

2725 Judge Fran Jamieson Way Building A, Room 114 Viera, Florida 32940 (321) 633-2070 Phone

LAND DEVELOPMENT WAIVER APPLICATION

This form should be used for all waiver requests or appeals associated with the Code of Ordinances, Section 62, as it relates to Subdivisions, Minor Subdivisions, and Site Plans. Fees for Waivers are \$775.00.

Application Type:					
OSubdivision Waiver	• • • • • • • • • • • • • • • • • • •	Site Plan V	Waiver	Other	
If other, please indicate					
Tax Account Numbers:					
24-35-36-00-286					
Tax Account 1	Tax Account 2				
Project Information and	Site Address:				
Rovini Storage Fa		Rovin	i, LLC.		
Project Name		Property	y Owner		
900 Falls TRL	Malabar		FL	32950	
Street	City		State	Zip Code	= 9
Applicant Information:					
Rohit Patel		R	ovini LLC		
Applicant Name		Cor	mpany		
900 Falls TRL	Malabar		FI FI	32950	_
Street	City		State	Zip Code	
321-258-3257			RohitP(@ATT.Net	
Primary Phone	Secondary Pho	one	Email Add	ress	

Engineer/Contractor (if dif	ferent from applic	ant):			
James W. Mills		Mills, Short Associates, LLC.			
Engineer or Project Manage	r	Company			
700 22nd Place STE 2C/2D	Vero Beach	FL		32960	
Street	City	Sta	te	Zip Code	
772-226-7282		WMil	ls@Iv	MillsShortAssociates.com	
Primary Phone S	Secondary Phone	Email	Addre	ess	
Proposed waiver is requeste industrial zoning classificatio wall, including, but not limited support with stucco finish, where the support with stucco finish, where the support with stucco finish, where the support with stucco finish, where support with stucco finish, where support wall is required 6'-ht solid wall is rewaiver is in request to remove that are to remain with additional support support with support suppo	ns shall construct and to, concrete block hen the subject properties along the Sale required 6'-ht was onal landscaping p	a minimum of a walls, pre-caperty abuts a outh and port ll. South proproposed. Prop	a six-fust (so reside for of erty be cosed	foot high masonry or solid lid) walls, or foam core/steel ential zoning classification. East property boundary. This oundary shows existing tree landscaping along portion of	
for details.					
If you wish to appeal any de the Board of County Commi- disapproving the waiver or in	ssioners make a de	etermination.	he wa The B	vier, you may request that oard's decision approving or	
Ball		Rohit Pa	tel		
Owner/Applicant Signature		Print Name			

Land Development Application Document Submittal Requirements

Waivers for Site Plans or Subdivisions require an application, waiver criteria (listed below), an $8 \frac{1}{2}$ -inch x 11 inch vicinity map, and a fee of \$775.00.

Waiver Criteria for Subdivisions and Site Plans

For a waiver to be considered and approved by staff, your request must comply with all of the following criteria. Please explain, in detail, how your request meets the following conditions.

1. The particular physical conditions, shape, or topography of the specific property involved causes an undue hardship to the applicant if the strict letter of the code is carried out.

Existing conditions along the southern property boundary include 18" to 24" mature oak trees that will remain. Additional canopy and shrubs will be provided as required by Brevard County LDR. Additionally, approximately 100 feet of the southeastern property boundary requires a 6-foot-high wall due to adjacent residential zoning. The commercial lot to the east of our site is zoned commercial, except for a small portion in the rear that requires the 6-foot-high wall. The site is proposing canopy trees with continuous shrubs.

2. The granting of the waiver will not be injurious to the other adjacent property.

The Commercial site located to the East is developed. The proposed building is roughly 200-feet from the Southern property boundary. The proposed landscaping, decorative chain link fence and existing large oak trees will provide a natural buffer for screening.

The conditions, upon which a request for waivers are based, are particular to the property for which the waiver is sought and are not generally applicable to other property and do not result from actions of the applicant.

The Commercial site located to the East is developed. The proposed building is roughly 200-feet from the Southern property boundary. The proposed landscaping, decorative chain link fence and existing large oak trees will provide a natural buffer for screening.

5. Delays attributed to state or federal permits. The development requires SJRWMD, FDEP, FDOT and local jurisdictional permits. No delays are expected. 6. Natural disasters. Not Applicable. 7. County development engineer and affected agencies concur that an undue hardship was placed on the applicant. (To be filled out by County staff) Office Use Only Request Date Fees Board Date Original Project Number Waiver Number Coordinator Initials Reference Files County Manager/Designee Approval	the county land use plants The existing developed corn South. The residential zoni	nt with the intent and purpose of the can, and the requirements of this articlements in the tothe East has a small split in garea is unable to be developed. With and East will create a natural buffer that is	e. zoning with residential to the the additional proposed
7. County development engineer and affected agencies concur that an undue hardship was placed on the applicant. (To be filled out by County staff) Office Use Only Request Date Fees Board Date Original Project Number Waiver Number Coordinator Initials Reference Files	The development requires	ate or federal permits. SJRWMD, FDEP, FDOT and local juriso	dictional permits. No delays are
7. County development engineer and affected agencies concur that an undue hardship was placed on the applicant. (To be filled out by County staff) Office Use Only Request Date Fees Board Date Original Project Number Waiver Number Coordinator Initials Reference Files	6. Natural disasters.		
Office Use Only Request Date Fees Board Date Original Project Number Waiver Number Coordinator Initials Reference Files	Not Applicable.		
Request Date Original Project Number Coordinator Initials Reference Files	 County development of was placed on the app 	engineer and affected agencies concu plicant. (To be filled out by County sta	ır that an undue hardship ff)
Request Date Original Project Number Coordinator Initials Reference Files			
Original Project Number Coordinator Initials Reference Files	Office Use Only		
Coordinator Initials Reference Files	Request Date Fe	ees Board Date	
	Original Project Number	Waiver Number	
County Manager/Designee Approval	Coordinator Initials	Reference Files	
	County Manager/Designee A	approval	

DATE: 9/4/2024 TIME: 4:14:52 PM

ALEP Landscape Plan

Brevard County, Florida

Storage Facility Rovini LLC



Ш	AND THE REAL PROPERTY.
I	A. W.
I	
I	
I	Danwe McRae Sugg, P
Ш	2,25 %

Existing Tree Symbol Legend

Drawn By DIV Checked By M Scale Drawing Date 3/23/2 6/28/23 7/17/23 2/18/27 5/9/24 8/17/25		
e 7/17/23 2/16 5/9/24 8/1/	Drawn Bv	DM
ng Date 423 7/17/23 5/9/24	Checked By	ž
ng Date	Scale	
117123	Drawing Date	3/23/2
	6/28/23 7/17	2/16/2
	2/8/5	8/12/2

A Drown		DMS
Checked By		MM
Scale		
Drawing Date	9	3/23/23
6/28/23	7/17/23	2/16/24
	5/9/24	8/12/24

rawn By		DM
hecked By		Σ
, ales		
rawing Date		3/23/2
6/28/23 7/17/23	(23	2/16/2
5/9/24	24	8/12/2

8/12	5/9/24
2/16	6/28/23 7/17/23
3/23	Drawing Date
	Scale
	Checked By
	Drawn By

Drawn By Checked By	Scale Drawing Date	6/28/23 7/17/23	5/9/24	

- 1	_	_	0	_
	CALL 48 HOURS BEFORE	YOU DIG IN FLORIDA	-800-432-4770	SUNSHING STATE ONE CALL
- 1	٥		<u>-</u>	
		10 100	0-00-	



•		_
		3
	= 30,-0	ı
	-	51
	Scale:	
. 56	~	

30,-[Scale: 1" = 30'-0"	8		7
			= 30,-(

		3	-	
	100	0	1	
	ē	١.		
	ē	5		
	- 1	L,	-	
	Papie, 416	-1	M	r
	-	اند		
		₩.	=	•
	- 7	3.	_	
	٥	0	Ь	
7.5	*	_		
-10	~	B	ĸ.	

= 30'-0"	1
30	1
- 1	ď
Scale: 1"	Į,
g	J
တ	

CALL 4B	200	2001	SUNSHINE
_	= 30-0"		
	: 1" = 3		

5	<u> </u>	_
	Scale: 1" = 30'-0"	

Į š	1 8	3
	Scale: 1" = 30'-0"	

-	_	-
	= 30-0	
	Scale: 1"	C
	Sca	
10	10	

	0-0		ı
	11	J	Ļ
	Scale: 1" = 30'-0'	٤	-
	Sci	ď	
9	1	0	DRIH
12	12	V.	č

100	-	Ξ
		1
	Scale: 1" = 30'-0"	н
	11	J
	-	
	98	'n

12





McCarty & Associates

CALL XX1832 2416 FON THEE HOUST PROTECTION WINDSCHOOL TO AVEN LAND CLEANING FAULKE TO SCHEDULE AN INSPECTION NAW BE SHIDELT TO STOP WICH CREDIES PURSUANT TO STOP WICH CREDIES PURSUANT TO SCHEDULE AND RELIEDED PURSUANT TO

ACTUAL TREE AND SHRUB LOCATIONS CAN BE SLIGHTLY ADDUSTED AT TIME OF LANDS:APE INSTALLATION TO AVOID FUTUNE KOOT GROWTH FROM INTERFERING WITH CURBING, STRUCTUMES OR UNILITIES

LANDPLANNING ANDDESIGN STUART . FT. PIERCE

And the state of t			
context of the lead to excell to space context. As the lead to the leader of the lead	or weekly wingly yourse		
children conditions	Transfer of the section		
	Barre		

13 lierana

Key Landscape Plan & Landscape Data Tree Management Plan
--

Sheet Key
L-1
L-2
L-3
L-3

Site Dala

inscape Data		
Annual principal and	1	0.00
Coulon Injoh Limit	7	MANUFACTORS
(and other land from the property of		
Control Tapes - Lat. P	o i	Salarita mes
an afterney from particular		
of ma stilling colors	Ş.	TOWNS AND
CONTRACT THE BUILDING OF		
Control (State of State of Sta	3 3	TOWNS THE PERSON
THE REAL PROPERTY AND ADDRESS OF THE PERSON ADDRESS OF THE PERSON AND ADDRESS OF THE PERSON ADDRESS OF THE PERSO	,	
Chort was the	2 =	Capacita Sanda
SWINDS CANDED FAMILE	1	1
and the field of the State of the security	2 1	1
Contractors heredwise(s)&		

1 7 1 1

A STATE OF THE PARTY OF THE PAR			
an activate front productions	i	i	
A mary fields a mary	ę.	THE PROPERTY.	
Concession in Co.	3.3	100 EE T-	
Share a second of the second o	94 0 *	Carlo Salvega (II	
THE PERSON NAMED IN T	57	Î	
And the distance of a better through		1	
NEFA IS TO TAKE OF OIT AREA. SARUS TOS LIMITAS LACIS OF TOT AREA.	243	ALEXACT SALES	

AMERICAN MALE AT ME OF THE PROPERTY OF THE PRO	5 5 5 4	1 1	
DS I-MERO FACE OF THE ANSAU	3	The Court Street	

2 n 2 n 3	E CANDISCOVANI		1
SECOND AND A SECOND ASSECTION AS	And sold for successive controls.		1
	SECOND SE		
	D ROES LINGUE OF BITE APEN. BINDS EMPLES LINGUES OF THE AREA.	g a g	ALCOHOLD SALES

2.9	
43	4
A STREAM AND CONTRACTOR	

ee Mitigation Requirements	
A MINIMATION TRAES REQUIRED FOR SPECIALEY TREE REMOVAL.	•
And the State Color Presidence agreement of the President State State State of State	5
A BILLORDAN ORGANIC TO COUNT DOORWICE	ě
Man frame, their appropriate Park aritme have	
mini antis di antis dell'interna a principali varia. Pres	ä

Tree Canopy Data

Tree Mitigation Requirements	THE PART HOLD HOLD WAS INCOMED FOR PROPERTIES THE PARK PARK AND THE PARK PARK AND THE PARK PARK PARK PARK PARK PARK PARK PARK	
Tree Mitigation Requ	TOTAL BITCHING THE REQUEST OF RECENT OF THE CONTRACT OF THE CO	

Tree Mitigation Notes	ALL MANDAL COOLS MOUTAINS SHEET BUILDING FROM SHE	Z EXISTING TREES THAT ARE TO REMAIN SOURLIBE BARRICADED ACTION THE PROTECTION AND LAND CLEARING ORDINANCE.
Tree	ALL Y	EXE!

Tree Miligation Notes AL AVANA LODIO WAL INDOIS ALL EL MYGALEHRAN E. EVET NAT REES THAT ARE TO FEMAN SO MILE BE BAHHGADE
--

A TREE REMOVAL PERMITY IAS BEEN ISSUED KISTING PALM MILASUHEMENTS ART IN LIT

DING TO DHEVARD COUNTY

o month and gain out on it is represented by the union by and considerable months and many out of an expensive of an expensive or proposed and expensive and expensive and expensive or extra the formal first of a seal for expensive formula.

×

Existing Tree Key

Ш	
I	A CONTRACTOR OF THE PARTY OF TH
ı	\$ 1 M. A
I	
I	2
Ш	Danie McRae Sugg,

ı	
ı	ALL DESCRIPTION OF THE PARTY OF
ı	A. V. P
ı	1000
1	
ı	di di
ı	Danie McRae Sugg,

1	A DOMESTICAL PROPERTY OF THE PARTY OF THE PA
ı	Mary M. B.
ı	第三 第二
ı	事。 計畫
1	12
ı	The state of the s
ı	Danie McRae Sugg,
1	D ≥ Ø

Existing Tree Symbol Legend

ALEP Landscape Plan

Brevard County, Florida

Storage Facility Rovini LLC

Sugg, PLAS	
Jrawn By	^
Checked By	
Scale	
Drawing Date	3/23
6/28/23 7/11/23	2/16

	ŀ	1	3/	2	
Drawn By	Checked By	Scale	Drawing Date	6/28/23 7/17/23	

	İ		(-,	"
Drawn By	Checked By	Scale	Drawing Date	6/28/23 7/17/23

8/12	5/9/24	
2/16	7/17/23	6/28/23 7/17/23
3/23	le e	Drawing Date
		Scale
		Checked By
		Drawn By
ľ		

		- 1		
ě	d By		Date	23 7/1/23
Drawn By	Checked By	Scale	Drawing Date	6/28/23





Existing Tree Key

Plant List

(Chaladala)

MCCARTY & ASSOCIATES

H

Landscape Plan Sheet Key

LANDPLANNING ANDDESION STUART • 1-T. PIERCE

The The Country of th



Tree Management Plan

Brevard County, Florida

Storage Facility

Rovini LLC

STATE BOAD SO

Parage.

12



4 4 9 9 4 4 4 8 8 8 8

ı:

Tree Canopy Data

Existing Tree Symbol Legend

TREE

Existing Tree Chart

EXISTING THEE TO BE KEMOVED

Existing Tree Key

Orawing Date 6/28/23 7/17/23 5/9/24

Checked By

Drawn By Scale

Example of protective barrier Tree Protection Details

, a United Applies Desirate Africalization

McCarty & Associates

STUART • FT. PIERCE LANI) PLANNING AND DESIGN

NOTE Call 321-633-2016 for Tree Rool Protection impection prier to any land cleaning.

15

ree Miligalion Requirements	ı
TOTAL MICATOR HALE MICHIGOPEO PON SPACISM THES REMOVA, PLUS 135, OF PALMOVID TRIE DOS RECOGNISMES.	1
TOTAL IN TRAFFORD TREES RECOMMED FOR PROTTECTED THE REMOVAL.	-
TOTAL PAIL CAUSING TREES TO REMAN CHEOTIC PEA COUNTY OND WANTED	σ.
STREET, STATE SHEET WAS STREET, STATE OF STATE OF STATE OF STREET, STATE OF ST	*
SACKALL TUTAL MAIN PROVING SEA ON SALINGS.	-

NOTAL TOTAL CAUDITS THE ST RELAND CHESTED PER COUNTY COCOUNCE.	TOTAL ISSUENTION THESE PERMISSION FOR PROTECTED THE PERMISSION OF INTERNATIONAL PROPERTY SINCE AND THE PERMISSION FOR THE PERMI	=
chante.	TOTAL THEE CREDITS (THEES TO RELAN CHECTED PEA COUNTY CHECKANGE)	ě
SACRAGE TOTAL SMARK PROCESS SAGE SAGE SAGE SAGE SAGE SAGE SAGE S	STREET STATE IN THE PROPERTY STATE STREET, STATE STATE STREET, STATE STREET, STATE	
	Sections, Total, State Properties to an Education	4

Tree Miligation Notes

1 ALL INVASIVE ENDITE VEGTIATION SHALL BE INCUDED HOW SITE.

BERT PRINTER THAN ALL AND
Landscape Details

Brevard County, Florida

Storage Facility Rovini LLC





Drawn Bv	DMS
Checked By	MM
Scale Drawing Date	3/23/23
6/28/23 7/17/23	2/16/24
5/9/24	8/12/24


Ш	ALTHUR DE
Ш	M. W.
Ш	
Ш	
Ш	The state of the s
Ш	0 > 0





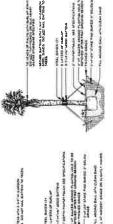

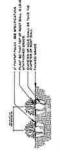

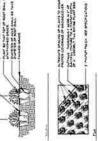

400	3	
Comments of the	i ii	
2000		
THE COLUMN		201001

	A Transport (Parison Of Parison	AND FREIT, CLATION
Washington Company		Groundcover Planting



Koy	oth	Qty Scientific Name	Conmon Name	Size	Spacing
PALMS					
Ser.	2	Subal parinetto	Sabal Patri	19', 14', 19' CT, staggered healts	AS
REES					
48.A	13	Acer subsum	Red Mapte	14-16x 6, 4" DBH mm	A5
V-JVI	2	Tex attenuats x eagleston	Carpeston Holy	12'x S, 2.5" D(bit mit.	45
VII.	8	Legentroemia faurei Musicopoe"	Muskagee Grape Myrtie	8' x 5', multi stem	45
S+4.	1.1	Aspetientes thracfits	Sewelgies	14'-35'c 6', 4" DBH min.	445
U.A	63	Questas veginana	Uve Cak	14-16's 6', 4" DBH min.	YS
V-01	35	Foundame datebare	Raid Crowns	14-16's 6, 4" OBH mm.	AS
HRUBS	S & GRC	HRUBS & GROUNDCOVERS	The state of the s		
CBen	600	Nex corneta Warfords Name"	Doesd Burtond Holy	7g mm, 42's 30", full	36"00
Ved90	278	Myeumsther fragracia	ilmpson Stopper	79 mm., 42"s, 30", full	36, 00
WHI.	166	Muherdenga Laplans	Prik Muhly Grass	39, 24% 24"	30,00
U-SAS	10	Psychotra nervosa	With Coffee	7g, 30"x 24", full	30,00
v E	316	Rhaphotops rdca	Inden Hardrom	3g, 18*18"	24,00
1.8	980	Spartra bales	Sand Cordpass	39, 24% 24"	36.00
V.OA	158	Viburium obovatum	Water's Visution	78.367.8F	30,00
vitt.	10	Zama pumb	Coccio	15gmm, 30'x 30"	AS

No aubatitutions of plant raterial types or size will be allowed uithout unitien consert of the Landscape. By By By angles is all not be accepted as substituted for consolver grown naterial unless previously Epiproved. Alemans assittutions shall be indicated in the

wings in this example of providing security integration of the contemporary flowers and the security of the contemporary flowers and the security of the contemporary flowers and the contempo

Lee

Overall height (OU), thell be neasured from the growd at the time of installation to a point three qualities the longth of the properted bud. Pains with haired or burned turks will hat no screptiod. Clay Truk (CT), shall be reasoned from the ground at the of histolisticn to the point where the nature agod truk, joha the limature or green portlen of the truk or the hald.

and the material shall be three (3) inches of shredded materage noich sterilased and applicanen

Florida East Coast Pain Special will be a trust caliper unless otherwise specified

PLANT SIZE

an principal was the freship and second realing regument and the principal and there are distants and the principal and the are distants and the principal and the are distants and the whole the principal and th

PLICES AND ALTER ASSESSMENT OF THE PROPERTY OF


Al contion grow retent that the healty, against institute growing prints, and establishes, and establishes, between the state of posts that have been proposed and the design of any growing condition and established contient growing condition from established contient growing contients that contients will retent to be a few posts and the state of the contients and in the condition from the conditions. The conditions are are used to design the conditions are are used.

- All play raterials and sociated have an excendic triggion system providing 190% coverage shall compage shall economicalled by SARAPO. e di pian naterial when specified as bang Florida Racy or Spoomen shall be Florida Grade Nam or batter as determed by the Florida Division of Plan, Industry


Therean positive distance sealing from building a all plant calvered betail by planted fertilised and cultimad so per the Files, Details and Plan Specifications noted on this plan.

- Prior to the tratellation of any plant retental all existing and reported soils shall be tested and anested to meet the soil apecifications and specific plant meets as shown on this plan.

- Levolucing Constitute will be rapposed for collawing all receiving permit licewes respectively and reverse as required by the Sife and local species. Committee are more than the reference only. If a discopering occurs between the plan is plant to the plant and plant and the rest of convenience only. If a discopering occurs between the plant.

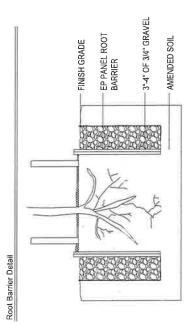


rn		
==		
tails		
7		
×		
=		
:=		
\subseteq		
ത		
$\overline{}$		
_	"	

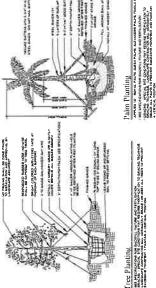

Tree Planting

Beach Property of Control with Education to back to Revise to the Control with Education to back to Revise to the Control with Education to back to Revise to the Control with Education to the Control with Education to the Control with Co

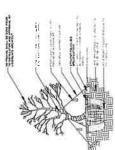


11	2 22 22	111		
STILL ST			nting	
1			Irregular & Multi-Stem Tree Planting	14 A S
			ni-Stem	A COLUMN ON A COLU
The state of the s	y Comment		ar & Mul	2 1 1 1 1 1 1 1 1 1 1 1 1 1 1 1 1 1 1 1
	/		Irregula	1 2 2

State or State of The State Co.	- remainment	The contacts of the contact	In the same	And Awa is sealed		
大大	W. Z.					
		(40	é		£	

		Section		The
March of States of the States	SUPORT AN PLANCE OF TRIAL		D-Common service	

Location Map

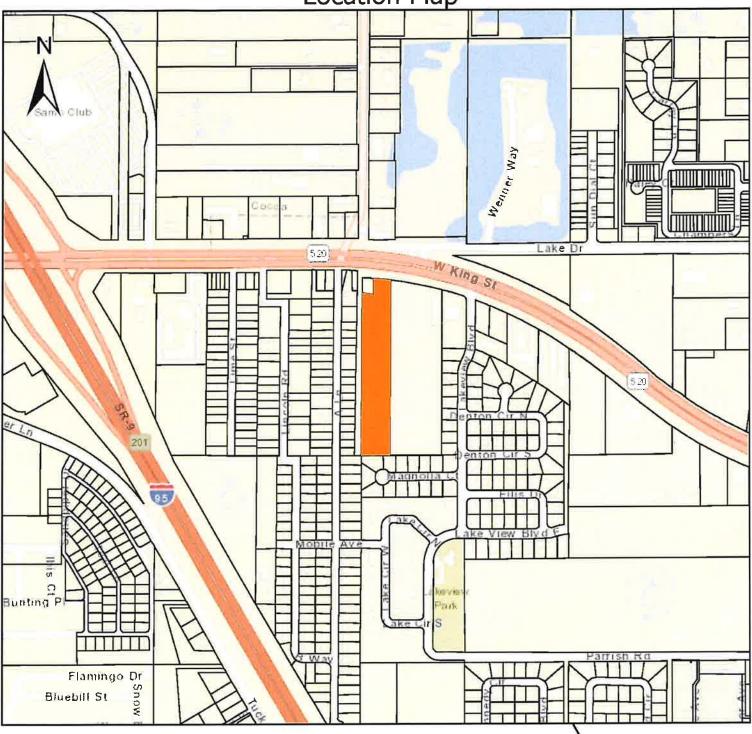

Subject Property in Orange



Disclaimer: This map was compiled from recorded documents and does not reflect an actual survey. The Brevard County Board of County Commissioners does not assume responsibility for errors or omissions hereon.

Scale: 1:8,400 1 inch equals 700 feet

0 380 760 ft



Planning & Development Department

revard

BOARD OF COUNTY COMMISSIONERS

2725 Judge Fran Jamieson Way Building A, Room 115 Viera, Florida 32940

September 18, 2024

Re: 24WV00028 - Rovini Storage Waiver of 6-Foot High Solid Wall

Dear Property Owner:

You are receiving this notice because the owner of the property adjacent to your property to the north has submitted a waiver request to the Board of County Commissioners for consideration at the October 8, 2024 Board meeting. You are welcome to attend the meeting in order to address the following issue:

The applicant is asking for a waiver to Section 62-3202(h)(10) of the requirement to construct a six-foot high masonry or solid wall along the south and east property line which abuts residentially zoned property. They wish to rely on the existing mature vegetation and chain link fence to provide adequate screening of the Rovini Storage property without requiring the removal of vegetation to build a solid wall. See attached site plan with the location of the wall (if it were built) highlighted in red.

You are receiving this notice because you are the owner of a property adjacent to the waiver request.

The Board of County Commissioners meeting begins at 5:00 pm on October 8, 2024 in Building C, at 2725 Judge Fran Jamieson Way, Viera, FL 32940. If you have comments or questions regarding the waiver request, please call me at 321-350-8266 or email at tim.craven@brevardfl.gov.

Sincerely,

Tim Craven
Planner III
Land Development Division
Brevard County Planning and Development Department

Planning & Development Department

revard

BOARD OF COUNTY COMMISSIONERS

2725 Judge Fran Jamieson Way Building A, Room 115 Viera, Florida 32940

October 14, 2024

Re: 24WV00028 - Rovini Storage Waiver of 6-Foot High Solid Wall - Updated Meeting Time

Dear Property Owner:

The meeting referenced above has been rescheduled for November 7, 2024 at 5:00 pm. You are receiving this notice because the owner of the property adjacent to your property to the north has submitted a waiver request to the Board of County Commissioners for consideration at the November 7, 2024 Board meeting. You are welcome to attend the meeting in order to address the following issue:

The applicant is asking for a waiver to Section 62-3202(h)(10) of the requirement to construct a six-foot high masonry or solid wall along the south and east property line which abuts residentially zoned property. They wish to rely on the existing mature vegetation and chain link fence to provide adequate screening of the Rovini Storage property without requiring the removal of vegetation to build a solid wall. See attached site plan with the location of the wall (if it were built) highlighted in red.

You are receiving this notice because you are the owner of a property adjacent to the waiver request.

The Board of County Commissioners meeting begins at 5:00 pm on November 7, 2024 in Building C, at 2725 Judge Fran Jamieson Way, Viera, FL 32940. If you have comments or questions regarding the waiver request, please call me at 321-350-8266 or email at tim.craven@brevardfl.gov.

Sincerely,

Tim Craven
Planner III
Land Development Division
Brevard County Planning and Development Department

DATE: 9/4/2024 TIME: 4:14:52 PM