



Agenda Report

2725 Judge Fran Jamieson
Way
Viera, FL 32940

Consent

F.4.

9/16/2025

Subject:

Final Plat and Contract Approval, Re: Aripeka at Viera - Phase 5
Developer: The Viera Company District 4

Fiscal Impact:

None

Dept/Office:

Planning and Development

Requested Action:

In accordance with Section 62-2841(i) and Section 62-2844, it is requested that the Board of County Commissioners grant final plat approval and authorize the Chairman to sign the final plat and contract for Aripeka at Viera - Phase 5.

Summary Explanation and Background:

There are three stages of review for subdivision plan approval: the pre-application conference, the preliminary plat/final engineering plan review, and the final plat review. The pre-application conference for the above project was held on June 4, 2020. The preliminary plat and final engineering plans, which is the second stage of approval, were approved on July 15, 2021. The third stage of review is the final plat approval for recordation. The applicant is posting a performance bond and contract for guarantee of the completion of the infrastructure improvements.

Staff has reviewed the final plat and contract for the Aripeka at Viera - Phase 5 and has determined that it complies with the applicable ordinances.

Aripeka at Viera - Phase 5 is located within the Viera DRI on the east side of Lake Andrew Drive, approximately one mile north of Pineda Causeway, and consists of 47 single family detached lots on 35.58 acres. Potable water for the subdivision will be provided by the City of Cocoa. Sanitary sewer service will be provided by Brevard County.

This approval is subject to minor engineering changes as applicable. Board approval of this project does not relieve the developer from obtaining all other necessary jurisdictional permits.

Reference: 20SD00011, 25FM00007

Contact: Tim Craven, Senior Planner, Ext. 58266

Clerk to the Board Instructions:

Please have the plat mylar and the contract signed by the Chairman and return the original to Planning and Development.



Kimberly Powell, Clerk to the Board, 400 South Street • P.O. Box 999, Titusville, Florida 32781-0999

Telephone: (321) 637-2001
Fax: (321) 264-6972
Kimberly.Powell@brevardclerk.us

September 17, 2025

M E M O R A N D U M

TO: Billy Prasad, Planning and Development Director


RE: Item F.4., Final Plat and Contract Approval for Aripeka at Viera, Phase 5 – Developer:
The Viera Company

The Board of County Commissioners, in regular session on September 16, 2025, in accordance with Section 62-2841(i) and Section 62-2844, granted final plat approval and authorized the Chairman to sign the final plat and Contract for Aripeka at Viera, Phase 5, Developer: The Viera Company, subject to minor engineering changes as applicable, and developer responsible for obtaining all other necessary jurisdictional permits. Enclosed is the fully-executed Contract.

Your continued cooperation is always appreciated.

Sincerely,

BOARD OF COUNTY COMMISSIONERS
RACHEL M. SADOFF, CLERK

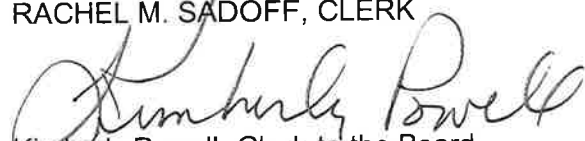
Kimberly Powell, Clerk to the Board

Encl. (1)

cc: Contracts Administration

**Subdivision Infrastructure
Contract**

THIS CONTRACT entered into this 16 day of SEPTEMBER, 2025, by and between the Board of County Commissioners of Brevard County, Florida, hereinafter referred to as "COUNTY," and The Viera Company, hereinafter referred to as "PRINCIPAL."

WITNESSETH:

IN CONSIDERATION of the mutual covenants and promises herein contained, the parties hereto agree as follows:

1. The PRINCIPAL agrees to construct the improvements described below:

and all other improvements depicted in subdivision number 20SD00011. A copy of said plat to be recorded in the Plat Books of the Public Records of Brevard County.

2. Principal agrees to construct the improvements strictly in accordance with the plans and specifications on file in the Land Development Division (which construction is hereinafter referred to as the "Work"). Such plans and specifications (hereinafter referred to as the "Plans") are hereby incorporated into this Agreement by reference and made a part hereof. Principal warrants to County that the Work will conform to the requirements of the Plans and other requirements specified in the County's approval of the Work. Principal also warrants to County that the Work will be free from faults and defects. Work not conforming to these requirements, including substitutions not properly approved and authorized, may be considered to be defective. All defective Work, whether or not in place, may be rejected, corrected, or accepted as provided in this paragraph 2.

If within two (2) years after approval and acceptance of the improvements by County, any Work is found to be defective, Principal shall promptly, without cost to County, either correct such defective Work, or, if it has been rejected by County, remove it from the site and replace it with non-defective Work. If Principal does not promptly comply with the terms of such instructions, County may elect any of the remedies provided for in paragraph 6 herein below. Corrective Work shall be warranted to be free from defects for a period of six (6) months. Any defect in such Work shall be corrected again by Principal promptly upon notice of the defect from County. In the event the maintenance bond given by Principal in connection with County's acceptance of the improvements is extended, the two (2) year warranty period provided for herein shall be extended for a like period.

To the extent assignable, Principal assigns to County all of Principal's warranty rights under its construction contract with the contractor constructing the improvements (including all warranties provided by law of in equity with respect to such construction contract), which warranties may be asserted by County on behalf of Principal in the event Principal fails to perform its warranty obligations hereunder. Where warranties granted hereunder overlap, the more stringent requirement shall control."

3. The PRINCIPAL agrees to complete said construction on or before the 31st day of August, 2026.

4. In order to guarantee performance of PRINCIPAL'S obligations herein contained, PRINCIPAL shall furnish cash, letter of credit, certificate of deposit or surety bond in a form approved by the COUNTY, in the amount of \$4,148,326.63. If such bond is a cash bond or a certificate of deposit, said amount shall be deposited with the Board of County Commissioners within five (5) business days of the County's acceptance of this contract. Said bond shall be 125% of the estimated cost of construction, as determined by the Land Development Division. PRINCIPAL shall maintain such records and accounts, including property, personnel, financial records, as are deemed necessary by the COUNTY to ensure proper accounting for all funds expended under the agreement. Said records shall be made available upon request for audit purposes to Brevard County and its auditors.
5. The COUNTY agrees to accept said plat above described for recording in the public records of Brevard County, Florida and to accept the areas depicted thereon as dedicated for public use, including but not limited to streets and parks, at such time as said improvements are satisfactorily completed. Satisfactory completion in accordance with the plans and specifications shall be determined by written approval of the County Development Engineer or designated assistant.
6. In the event, PRINCIPAL fails to complete said improvements within the time prescribed, the COUNTY may elect to take all or any of the following actions:
 - A. Vacate all or part of such recorded plat where improvements have not been completed in accordance with the plans and specifications,
 - B. Complete the improvements utilizing COUNTY employees and materials and request payment from the bond or the PRINCIPAL,
 - C. Request the surety on said performance bond to complete such improvements, or
 - D. Contract for completion of said improvements.
7. The PRINCIPAL and Surety on said performance bond shall be liable for all costs, expenses, and damages incurred by the COUNTY, including attorney's fees, in the event the PRINCIPAL defaults on this contract.
8. In the performance of this Agreement, the PRINCIPAL shall keep books, records, and accounts of all activities, related to the agreement, in compliance with generally accepted accounting procedures. Books, records, and accounts related to the performance of this agreement shall be open to inspection during regular business hours by an authorized representative of the Office and shall be retained by the PRINCIPAL for a period of three years after termination of this agreement. All records, books and accounts related to the performance of this agreement shall be subject to the applicable provisions of the Florida Public Records Act, Chapter 119 of the Florida Statutes.
9. No reports, data, programs, or other materials produced, in whole or in part for the benefit and use of the County, under this agreement shall be subject to copyright by PRINCIPAL in the United States or any other country.

IN WITNESS WHEREOF, the parties hereto have set their hands and seals the day and year first above written.

ATTEST:



Rachel M. Sadoff, Clerk

**BOARD OF COUNTY COMMISSIONERS
OF BREVARD COUNTY, FLORIDA**



Rob Feltner, Chair

As approved by the Board on: SEPTEMBER 16, 2025.

WITNESSES:



KAREN P. PROSSER



Mary Ellen McKibben

PRINCIPAL:



Todd Pokrywa, as President

8-18-2025
DATE

State of: Florida


County of: Brevard

The foregoing instrument was acknowledged before me this 18th day of August, 2025, by
Todd Pokrywa, President who is personally known to me or who has produced
as identification and who did (did not) take an oath.

My commission expires:


S E A L

Commission Number:

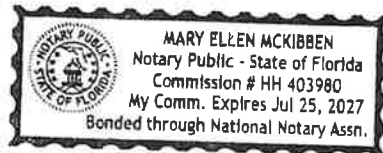



Notary Public

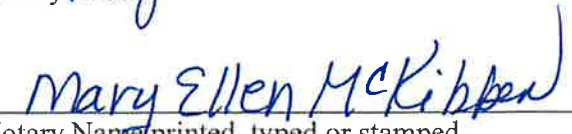

Notary Name printed, typed or stamped.

SURETY PERFORMANCE BOND

KNOW ALL MEN BY THESE PRESENTS:

That we, THE VIERA COMPANY, hereinafter referred to as "Owner" and, TRAVELERS CASUALTY AND SURETY COMPANY OF AMERICA, hereinafter referred to as "Surety", are held and firmly bound unto the BOARD OF COUNTY COMMISSIONERS OF BREVARD COUNTY, FLORIDA, hereinafter referred to as "County", in the sum of \$4,148,326.63 for the payment of which we bind ourselves, our heirs, executors, successors and assigns, jointly and severally, firmly by these presents:

WHEREAS Owner has entered into a contract with the County dated the 16 day of SEPTEMBER, 2025, which contract is made a part hereof by reference.

NOW THEREFORE, the condition of this obligation is such that if Owner shall promptly and faithfully perform said contract and complete the work contemplated therein by August 31st, 2026, then this obligation shall be null and void, otherwise it shall remain in full force and effect.

If the Owner shall be declared in default of said contract by the County, the Surety shall have sixty (60) days from the date of said default within which to take whatever action it deems necessary in order to insure performance. If, at the expiration of sixty (60) days from the date of said default, no arrangements have been made by the Owner or surety satisfactory to the County for the completion of said contract, then the County shall have the right to complete said contract and the Owner and Surety jointly and severally, shall pay all costs of completing said contract to the County, including but not limited to engineering, legal and other costs, together with any damages, either direct or consequential, which the County may sustain on account of the Owner's default of said contract. After the expiration of the aforesaid grace period, the County shall have the additional right to contract for the completion of said contract upon which the Owner has defaulted and upon the County's acceptance of the lowest responsible bid for the completion of said contract, the Owner and Surety shall become immediately liable for the amount of said bid and in the event the County is required to commence legal proceedings for the collection thereof, interest shall accrue at the rate of six percent (6%) per annum beginning with the commencement of such legal proceedings. The County, in its discretion, may permit the Surety to complete said contract, in the event of Owner's default.

In the event that the County commences suit for the collection of any sums due hereunder, the obligors and each of them agree to pay all costs incurred by the County, including attorney's fees.

EXECUTED this 13th day of August, 2025.

OWNER: THE VIERA COMPANY


Todd J. Pokrywa, President

SURETY:


Christine Payne, Attorney-in-Fact





**Travelers Casualty and Surety Company of America
Travelers Casualty and Surety Company
St. Paul Fire and Marine Insurance Company**

POWER OF ATTORNEY

KNOW ALL MEN BY THESE PRESENTS: That Travelers Casualty and Surety Company of America, Travelers Casualty and Surety Company, and St. Paul Fire and Marine Insurance Company are corporations duly organized under the laws of the State of Connecticut (herein collectively called the "Companies"), and that the Companies do hereby make, constitute and appoint **Christine Payne** of **ORLANDO, Florida**, their true and lawful Attorney(s)-in-Fact to sign, execute, seal and acknowledge any and all bonds, recognizances, conditional undertakings and other writings obligatory in the nature thereof on behalf of the Companies in their business of guaranteeing the fidelity of persons, guaranteeing the performance of contracts and executing or guaranteeing bonds and undertakings required or permitted in any actions or proceedings allowed by law.

IN WITNESS WHEREOF, the Companies have caused this instrument to be signed, and their corporate seals to be hereto affixed, this **21st** day of **April**, **2021**.



State of Connecticut

By:

Robert L. Raney, Senior Vice President

City of Hartford ss.

On this the **21st** day of **April**, **2021**, before me personally appeared **Robert L. Raney**, who acknowledged himself to be the Senior Vice President of each of the Companies, and that he, as such, being authorized so to do, executed the foregoing instrument for the purposes therein contained by signing on behalf of said Companies by himself as a duly authorized officer.

IN WITNESS WHEREOF, I hereunto set my hand and official seal.

My Commission expires the **30th** day of **June**, **2026**



Anna P. Nowik, Notary Public

This Power of Attorney is granted under and by the authority of the following resolutions adopted by the Boards of Directors of each of the Companies, which resolutions are now in full force and effect, reading as follows:

RESOLVED, that the Chairman, the President, any Vice Chairman, any Executive Vice President, any Senior Vice President, any Vice President, any Second Vice President, the Treasurer, any Assistant Treasurer, the Corporate Secretary or any Assistant Secretary may appoint Attorneys-in-Fact and Agents to act for and on behalf of the Company and may give such appointee such authority as his or her certificate of authority may prescribe to sign with the Company's name and seal with the Company's seal bonds, recognizances, contracts of indemnity, and other writings obligatory in the nature of a bond, recognizance, or conditional undertaking, and any of said officers or the Board of Directors at any time may remove any such appointee and revoke the power given him or her; and it is

FURTHER RESOLVED, that the Chairman, the President, any Vice Chairman, any Executive Vice President, any Senior Vice President or any Vice President may delegate all or any part of the foregoing authority to one or more officers or employees of this Company, provided that each such delegation is in writing and a copy thereof is filed in the office of the Secretary; and it is

FURTHER RESOLVED, that any bond, recognizance, contract of indemnity, or writing obligatory in the nature of a bond, recognizance, or conditional undertaking shall be valid and binding upon the Company when (a) signed by the President, any Vice Chairman, any Executive Vice President, any Senior Vice President or any Vice President, any Second Vice President, the Treasurer, any Assistant Treasurer, the Corporate Secretary or any Assistant Secretary and duly attested and sealed with the Company's seal by a Secretary or Assistant Secretary; or (b) duly executed (under seal, if required) by one or more Attorneys-in-Fact and Agents pursuant to the power prescribed in his or her certificate or their certificates of authority or by one or more Company officers pursuant to a written delegation of authority; and it is

FURTHER RESOLVED, that the signature of each of the following officers: President, any Executive Vice President, any Senior Vice President, any Vice President, any Assistant Vice President, any Secretary, any Assistant Secretary, and the seal of the Company may be affixed by facsimile to any Power of Attorney or to any certificate relating thereto appointing Resident Vice Presidents, Resident Assistant Secretaries or Attorneys-in-Fact for purposes only of executing and attesting bonds and undertakings and other writings obligatory in the nature thereof, and any such Power of Attorney or certificate bearing such facsimile signature or facsimile seal shall be valid and binding upon the Company and any such power so executed and certified by such facsimile signature and facsimile seal shall be valid and binding on the Company in the future with respect to any bond or understanding to which it is attached.

I, **Kevin E. Hughes**, the undersigned, Assistant Secretary of each of the Companies, do hereby certify that the above and foregoing is a true and correct copy of the Power of Attorney executed by said Companies, which remains in full force and effect.

Dated this **13th** day of **August**, **2025**




Kevin E. Hughes, Assistant Secretary


To verify the authenticity of this Power of Attorney, please call us at 1-800-421-3880.

Please refer to the above-named Attorney(s)-in-Fact and the details of the bond to which this Power of Attorney is attached.

**SECTIONS 21 AND 22, TOWNSHIP 26 SOUTH, RANGE 36 EAST,
BREVARD COUNTY, FLORIDA**

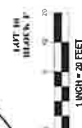

- SURVEY SYMBOL LEGEND**
- | | |
|---|---|
|  | FD 4" x 4" CONCRETE MONUMENT (CORNERS)
MARKED AS NOTED |
|  | SET 5/8" IRON ROD AND CAP
STAMPED "PM1 LB4905"
UNLESS OTHERWISE NOTED |
|  | FOUND 5/8" IRON ROD & CAP
STAMPED "PM1 LB4905"
UNLESS OTHERWISE NOTED |
|  | STAMPED "PCP LB4905"
UNLESS OTHERWISE NOTED |
|  | STAMPED "PCP LB4905"
UNLESS OTHERWISE NOTED |

 [illegible]

PLAT BOOK _____, PAGE _____
SHEET 4 OF 5
SECTIONS 21 AND 22 TOWNSHIP 26 SOUTH RANGE 98 EAST



**SECTIONS 21 AND 22, TOWNSHIP 26 SOUTH, RANGE 36 EAST,
BREVARD COUNTY, FLORIDA**




CURVE TABLE				
CURVE #	ARC LENGTH	RADIUS	DELTA	CHORD BEARING
C1	151.07	340.00	52°22'29"	S25°31'28"W
	C3	33.99	9°43'00"	N07°22'12"E
	C4	111.08	19°44'45"	N02°23'17"E
	C5	71.60	18°22'04"	S33°10'16"E
	C6	82.86	17°53'37"	N78°50'28"E
	C8	138.17	27°15'32"	N09°04'11"E
				CHORD LENGTH
				148.60
				30.00
				114.50
				30.00
				86.00
				132.90

- SURVEY SYMBOL LEGEND**
- | | |
|---|--|
|  | FO 4-4" CONCRETE MONUMENT (CAP)
MARKED AS NOTED |
|  | SET 3" IRON ROD AND CAP.
STAMPED "FAM LB4605" |
|  | UNLESS OTHERWISE NOTED |
|  | FOUND 3" IRON ROD & CAP
STAMPED "FAM LB4605" |
|  | UNLESS OTHERWISE NOTED |
|  | PERMANENT CONTROL POINT (PCP) |
|  | SET MAG NAIL AND DISK
STAMPED "PCP LB4605" |
|  | UNLESS OTHERWISE NOTED |

- [illegible]

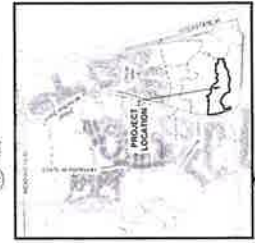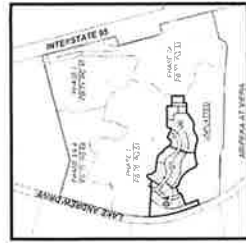

Location Map

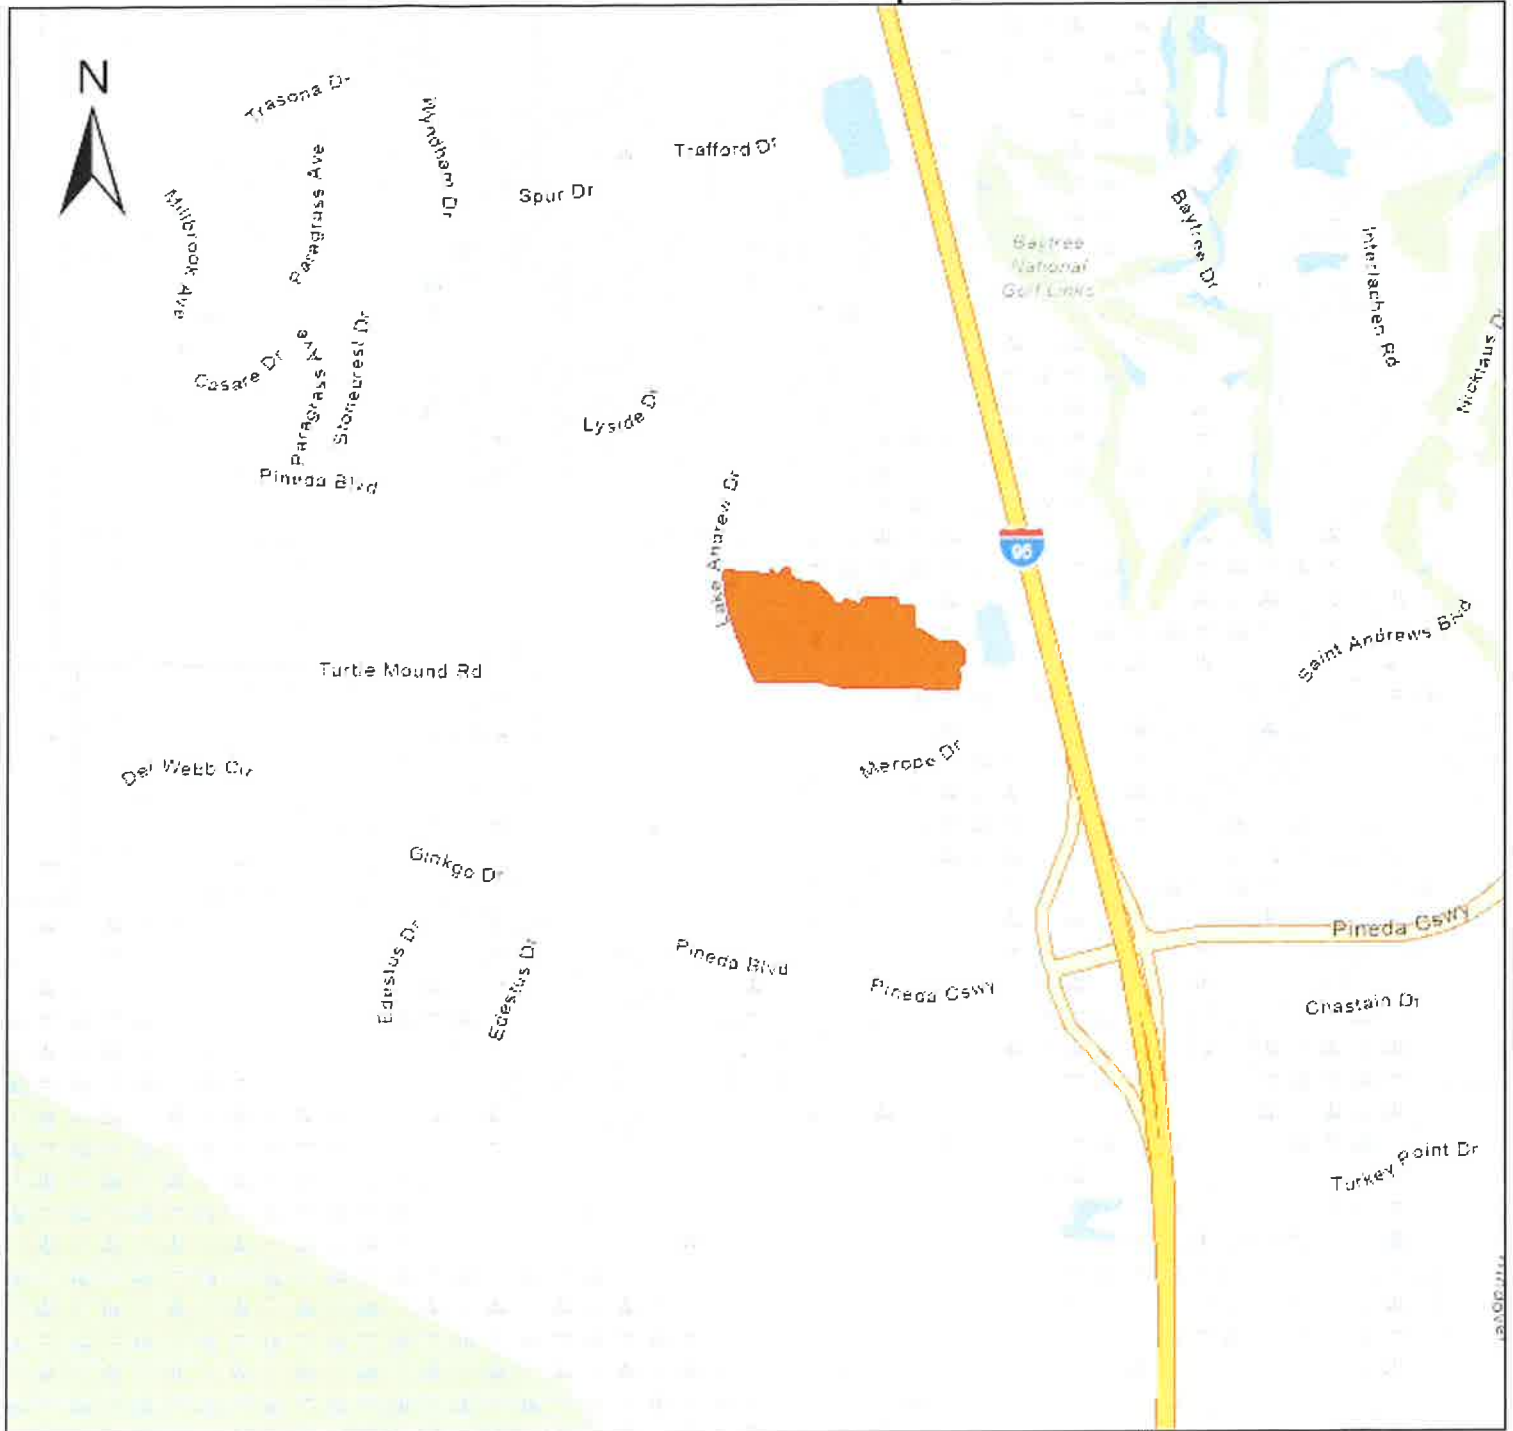

Subject Property in Orange

Disclaimer: This map was compiled from recorded documents and does not reflect an actual survey. The Brevard County Board of County Commissioners does not assume responsibility for errors or omissions hereon.

Scale: 1:36,000
1 inch equals 3,000 feet

