


V.B.3,

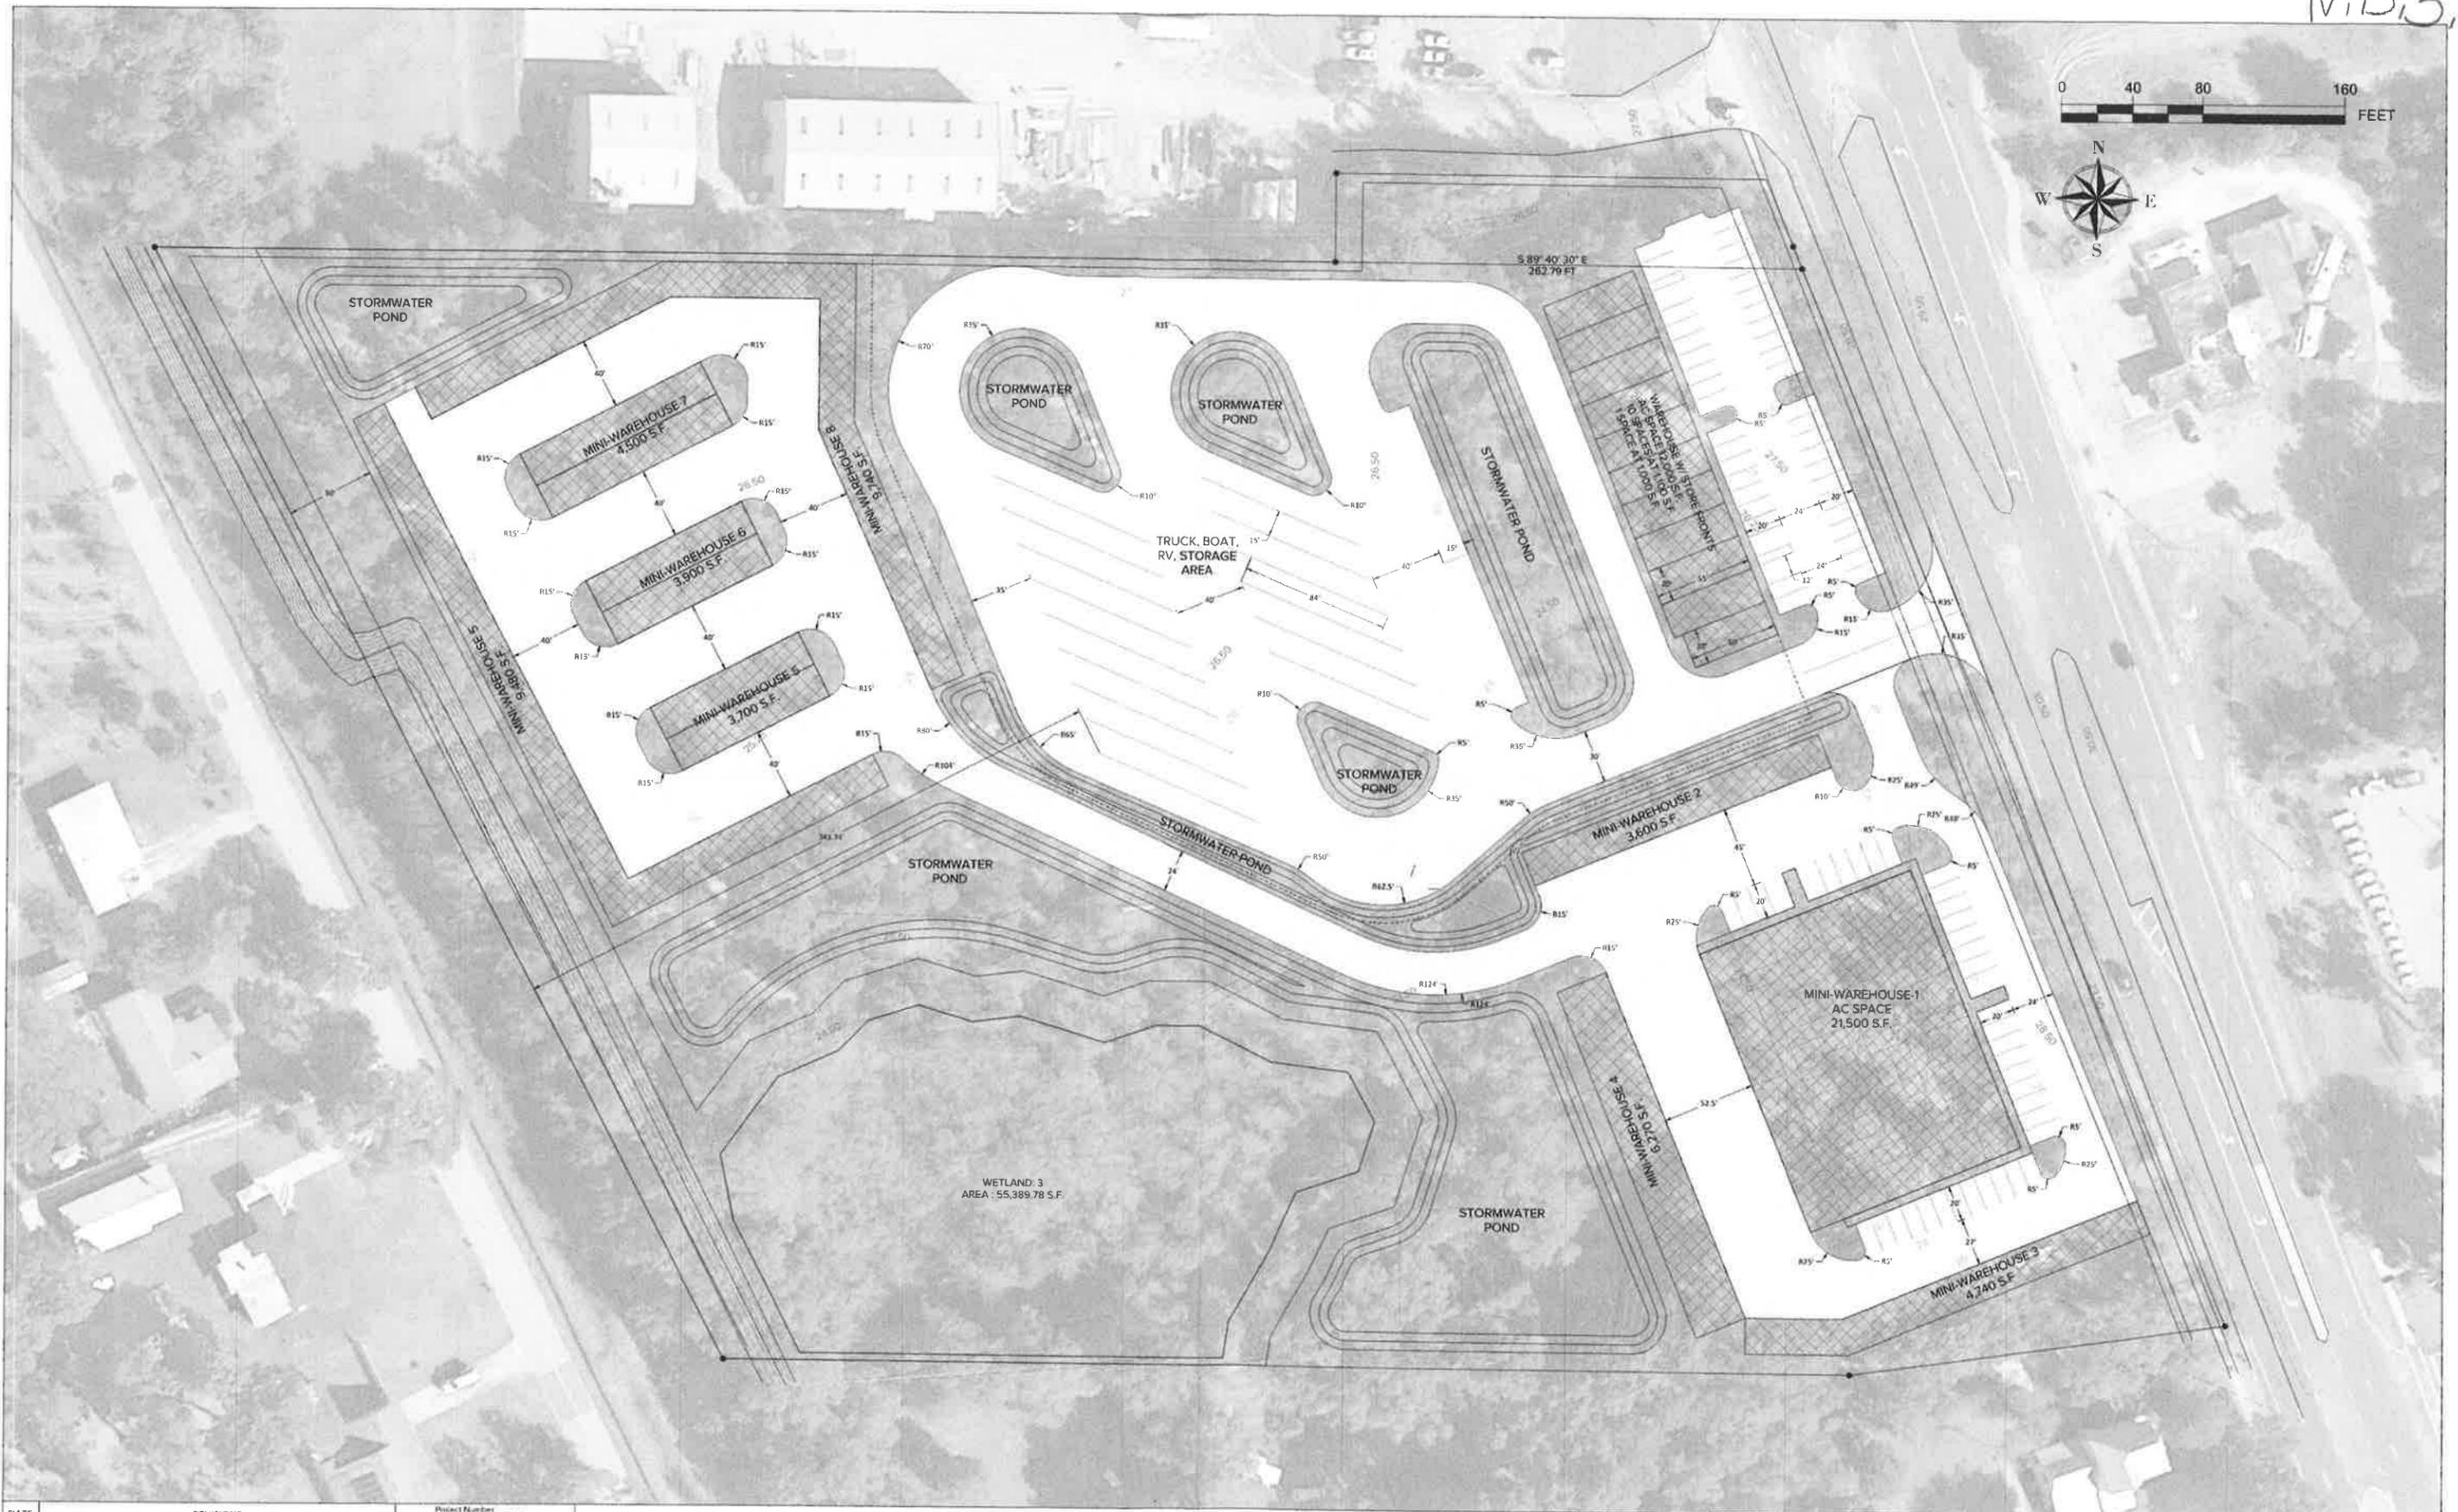

DATE	REVISIONS	NO.	Project Number 16-XXXX
			Drawn By L.V. "WOODY" RICE
			Checked By
			Parcel ID XX-XX-XX-XX-XX-XXX
			Tax ID XXXXXXX
			DWG Date 04/18/2017

GREENE TRANSPORT COMPANY
 U.S. 1
 MIMS, FLORIDA
CONCEPT PLAN

EPIC Consultants of Florida, LLC
 505 Indian River Ave - Titusville - Florida - 32796
 Phone: (321) 567-3574 - Cell: (321) 427-0251
 Email: wrice@epic-fl.com - Web: epic-fl.com



FOR REVIEW ONLY

I: = 40'
 C-201